


4


3

2

1

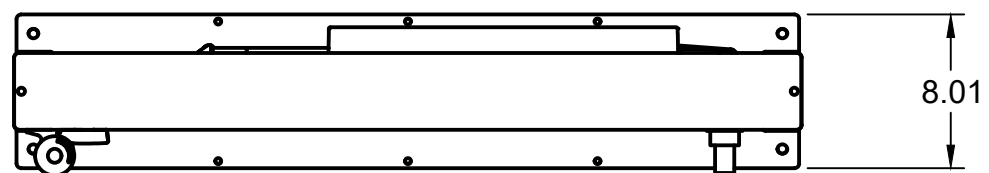


LOCINOX MAMMOTH 180
GATE CLOSER STANDARD
ON ALL MODELS

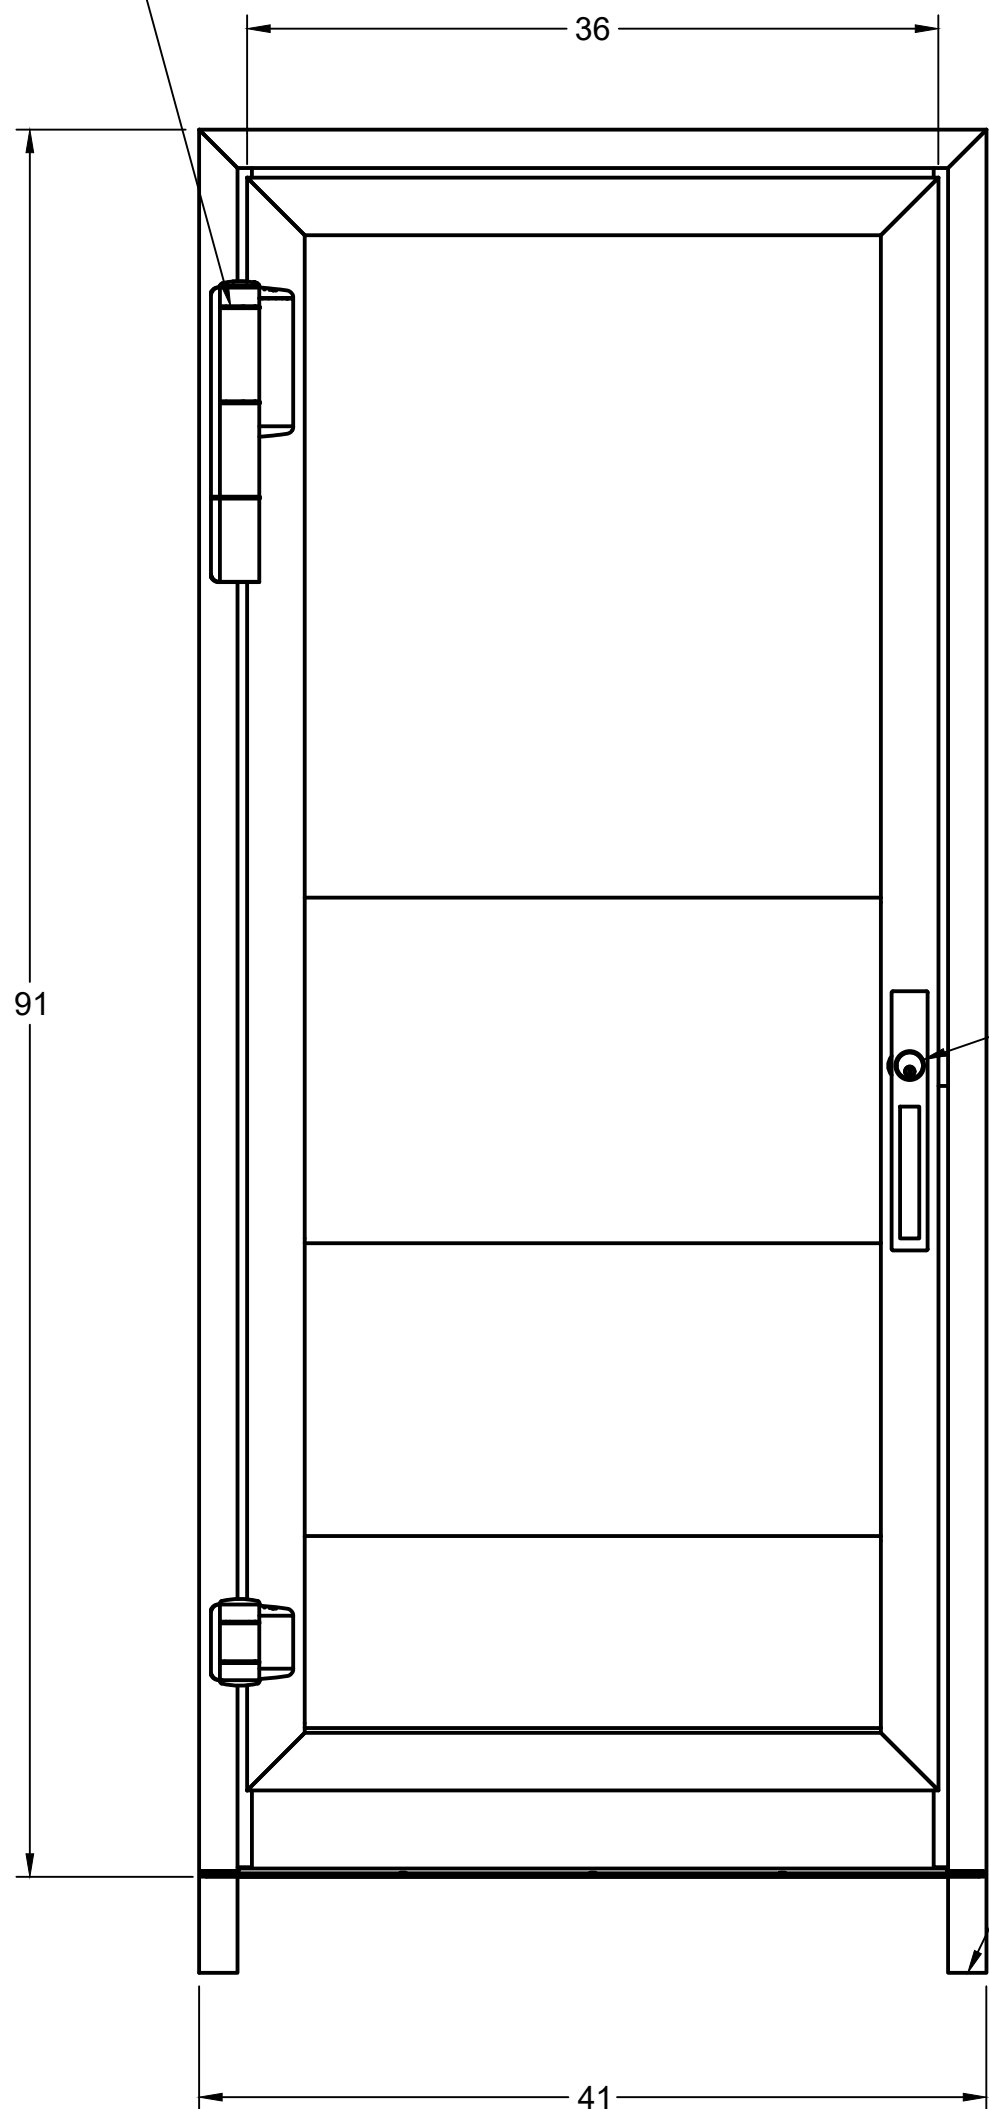

DETEX 03AN TRIM
ON ELECTRIC STRIKE AND
STANDARD STRIKE MODELS
JUST A PULL WITH MAG LOCK
MODELS

LEGS CAN BE SET IN CONCRETE FOR ADDED SECURITY

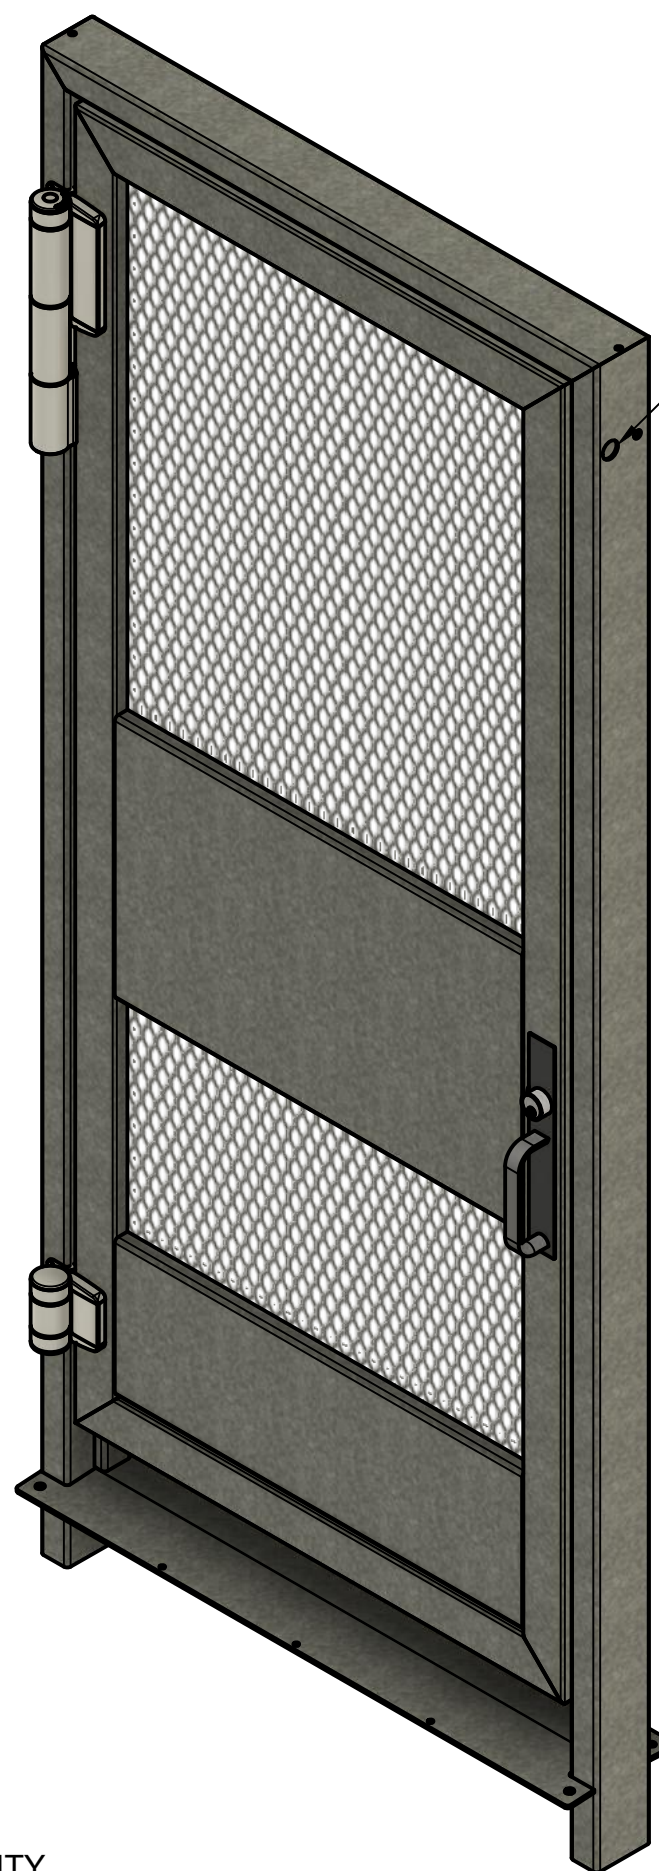

CONDUIT HOLE AND HOLE
FOR MOUNTING TO TURNSTILE

- * This document is protected by the Copyright Laws of the United States Copyrights Office.
- * This document is not to be distributed without the written permission of Outlaw Industries "LLC".
- * This design is subject to change at anytime without notice.
- * Field measurement may vary



| | | | |
|---|------------|--------|-----------|
| PROJECT | | | |
| AG-36-ADA | | | |
| TITLE | | | |
| AG-36-ADA 2D ELEVATIONS PULL/STRIKE/RIM EXIT | | | |
| APPROVED | SIZE | CODE | DWG NO |
| CHECKED | C | | |
| DRAWN Jesse Moses 3/31/2022 | SCALE 1:10 | WEIGHT | SHEET 1/2 |

4

3

2

1

A

A

4

3

2

1

D

D

C

C

B

B


A

A


TRINE EN850
WEATHER RESISTANT
ELECTRIC STRIKE

DETEX WEATHERIZED V40 RIM EXIT DEVICE
STANDARD ON ALL ELECTRIC STRIKE
AND STANDARD STRIKE MODELS,
MAG LOCK MODELS COME WITH SECURITRON
SENSE BAR

10" KICK PLATE

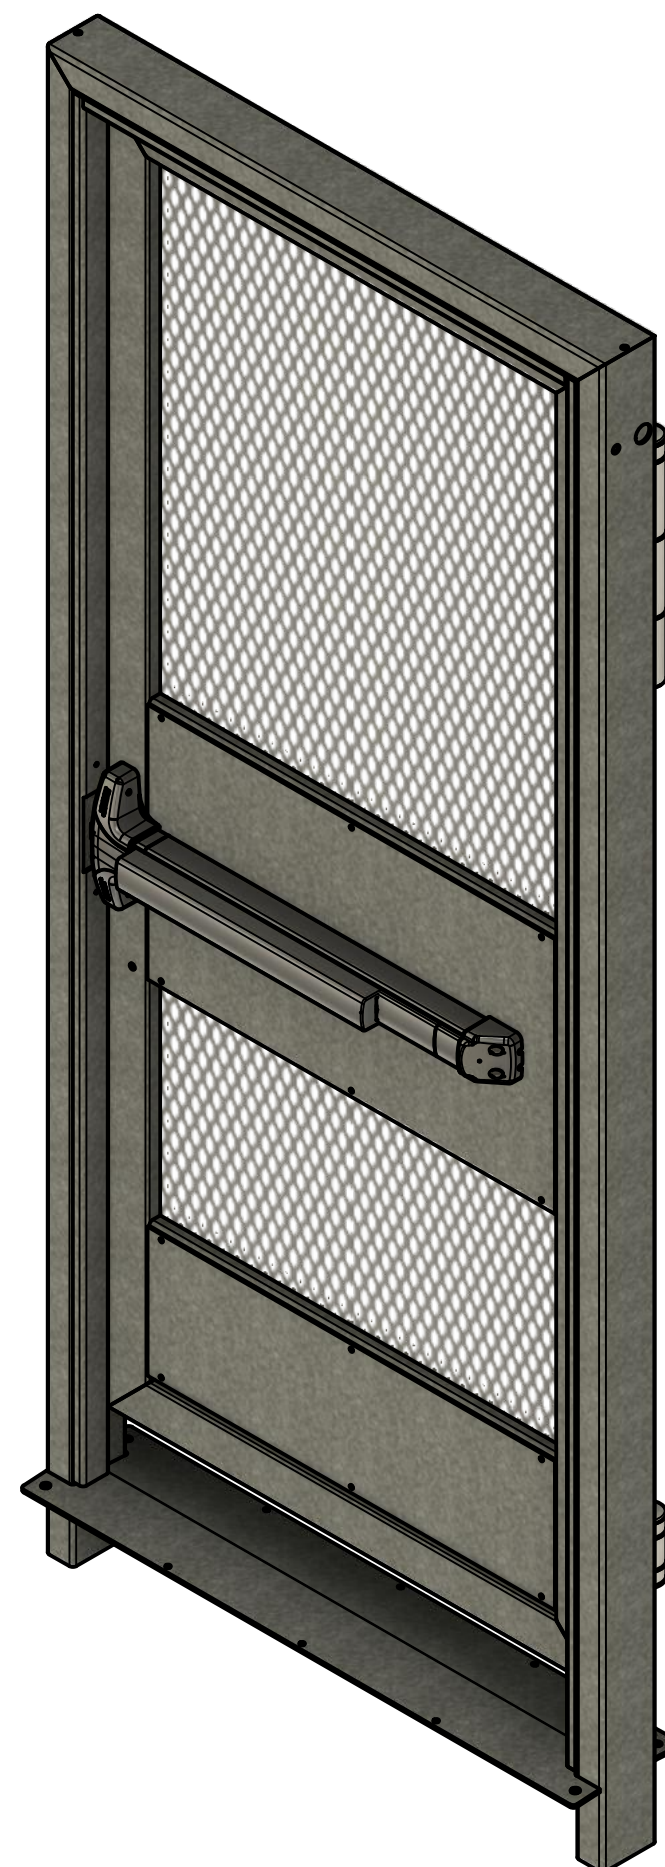

- * This document is protected by the Copyright Laws of the United States Copyrights Office.
- * This document is not to be distributed without the written permission of Outlaw Industries "LLC".
- * This design is subject to change at anytime without notice.
- * Field measurement may vary

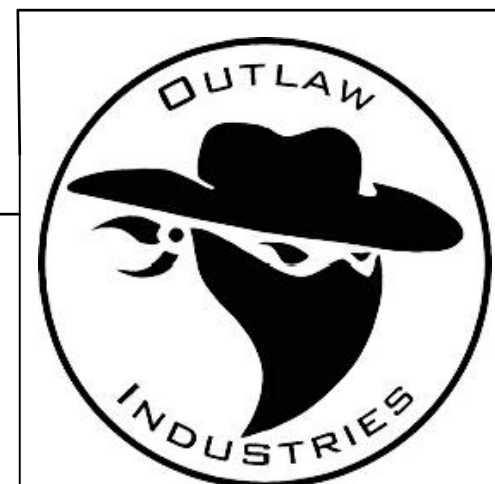

| | | | | |
|---|------------|--------|-----------|-----|
| PROJECT | | | | |
| AG-36-ADA | | | | |
| TITLE | | | | |
| AG-36-ADA 2D ELEVATIONS PULL/STRIKE/RIM EXIT | | | | |
| APPROVED | SIZE | CODE | DWG NO | REV |
| CHECKED | C | | | |
| DRAWN Jesse Moses 3/31/2022 | SCALE 1:10 | WEIGHT | SHEET 2/2 | |

4

3

2

1

